






HT HIGHWAY TECHNOLOGIES
Traffic Control Division
2385 South Lipan St.
Denver, CO 80232
Phone: (303) 922-7815
Fax: (303) 922-5433

Rental, Sales, Service
Traffic Control - Sign Manufacturing & Installation -
Guardrail Sales & Installation -
Pavement Marking - Contractor Supplies

TRAFFIC CONTROL PLAN
Location: Byron Pl. & Sheridan Blvd.
City: Denver, CO 80237
For: Dragon Boat Festival
Pamela Maragh 303.868.7069
Date: May 19, 2009
Drawn By: Matt Hitchcock

MHT #4a
NOT DRAWN TO SCALE
Revised By:
Ken Murphy
06-26-09

Dragon Boat Festival

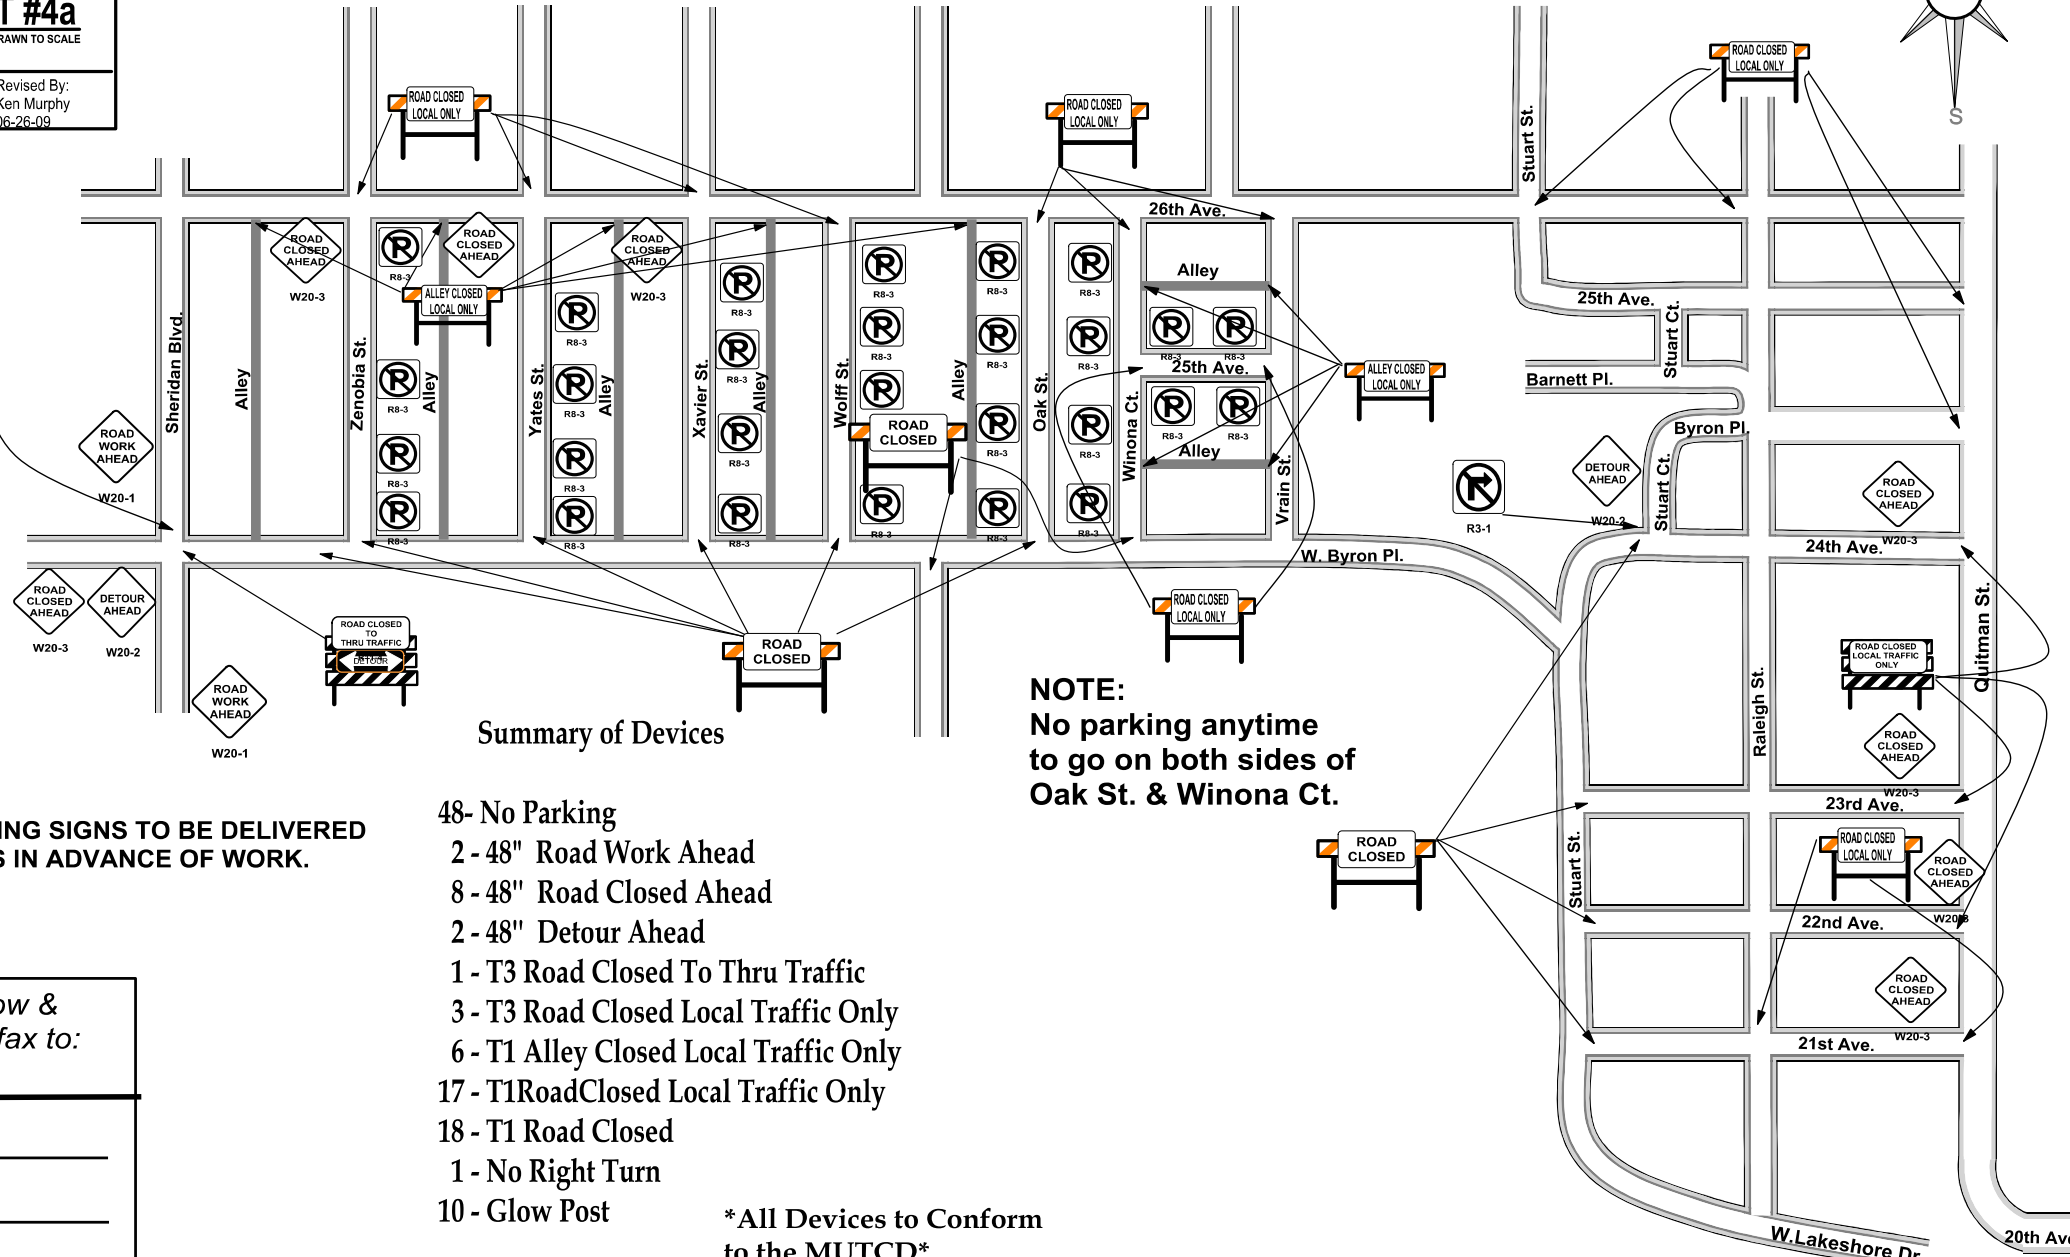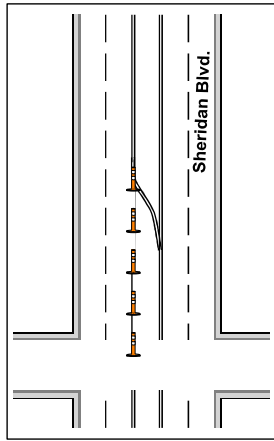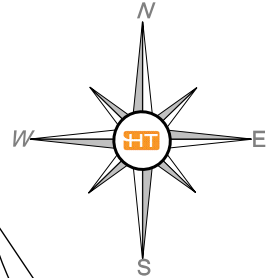

Summary of Devices

NOTE:
No parking anytime
to go on both sides of
Oak St. & Winona Ct.

NOTE:
NO PARKING SIGNS TO BE DELIVERED
24 HOURS IN ADVANCE OF WORK.

- 48- No Parking
- 2 - 48" Road Work Ahead
- 8 - 48" Road Closed Ahead
- 2 - 48" Detour Ahead
- 1 - T3 Road Closed To Thru Traffic
- 3 - T3 Road Closed Local Traffic Only
- 6 - T1 Alley Closed Local Traffic Only
- 17 - T1 Road Closed Local Traffic Only
- 18 - T1 Road Closed
- 1 - No Right Turn
- 10 - Glow Post

*All Devices to Conform
to the MUTCD*

Please Sign & Date below &
provide signed copy by fax to:
(303) 922-5433

Contractor: _____

Engineer: _____



Legend
 Tubular